



HUMPHREYS HALL FLOOR PLANS & ROOM DIMENSIONS

FLOOR 1 & BASEMENT

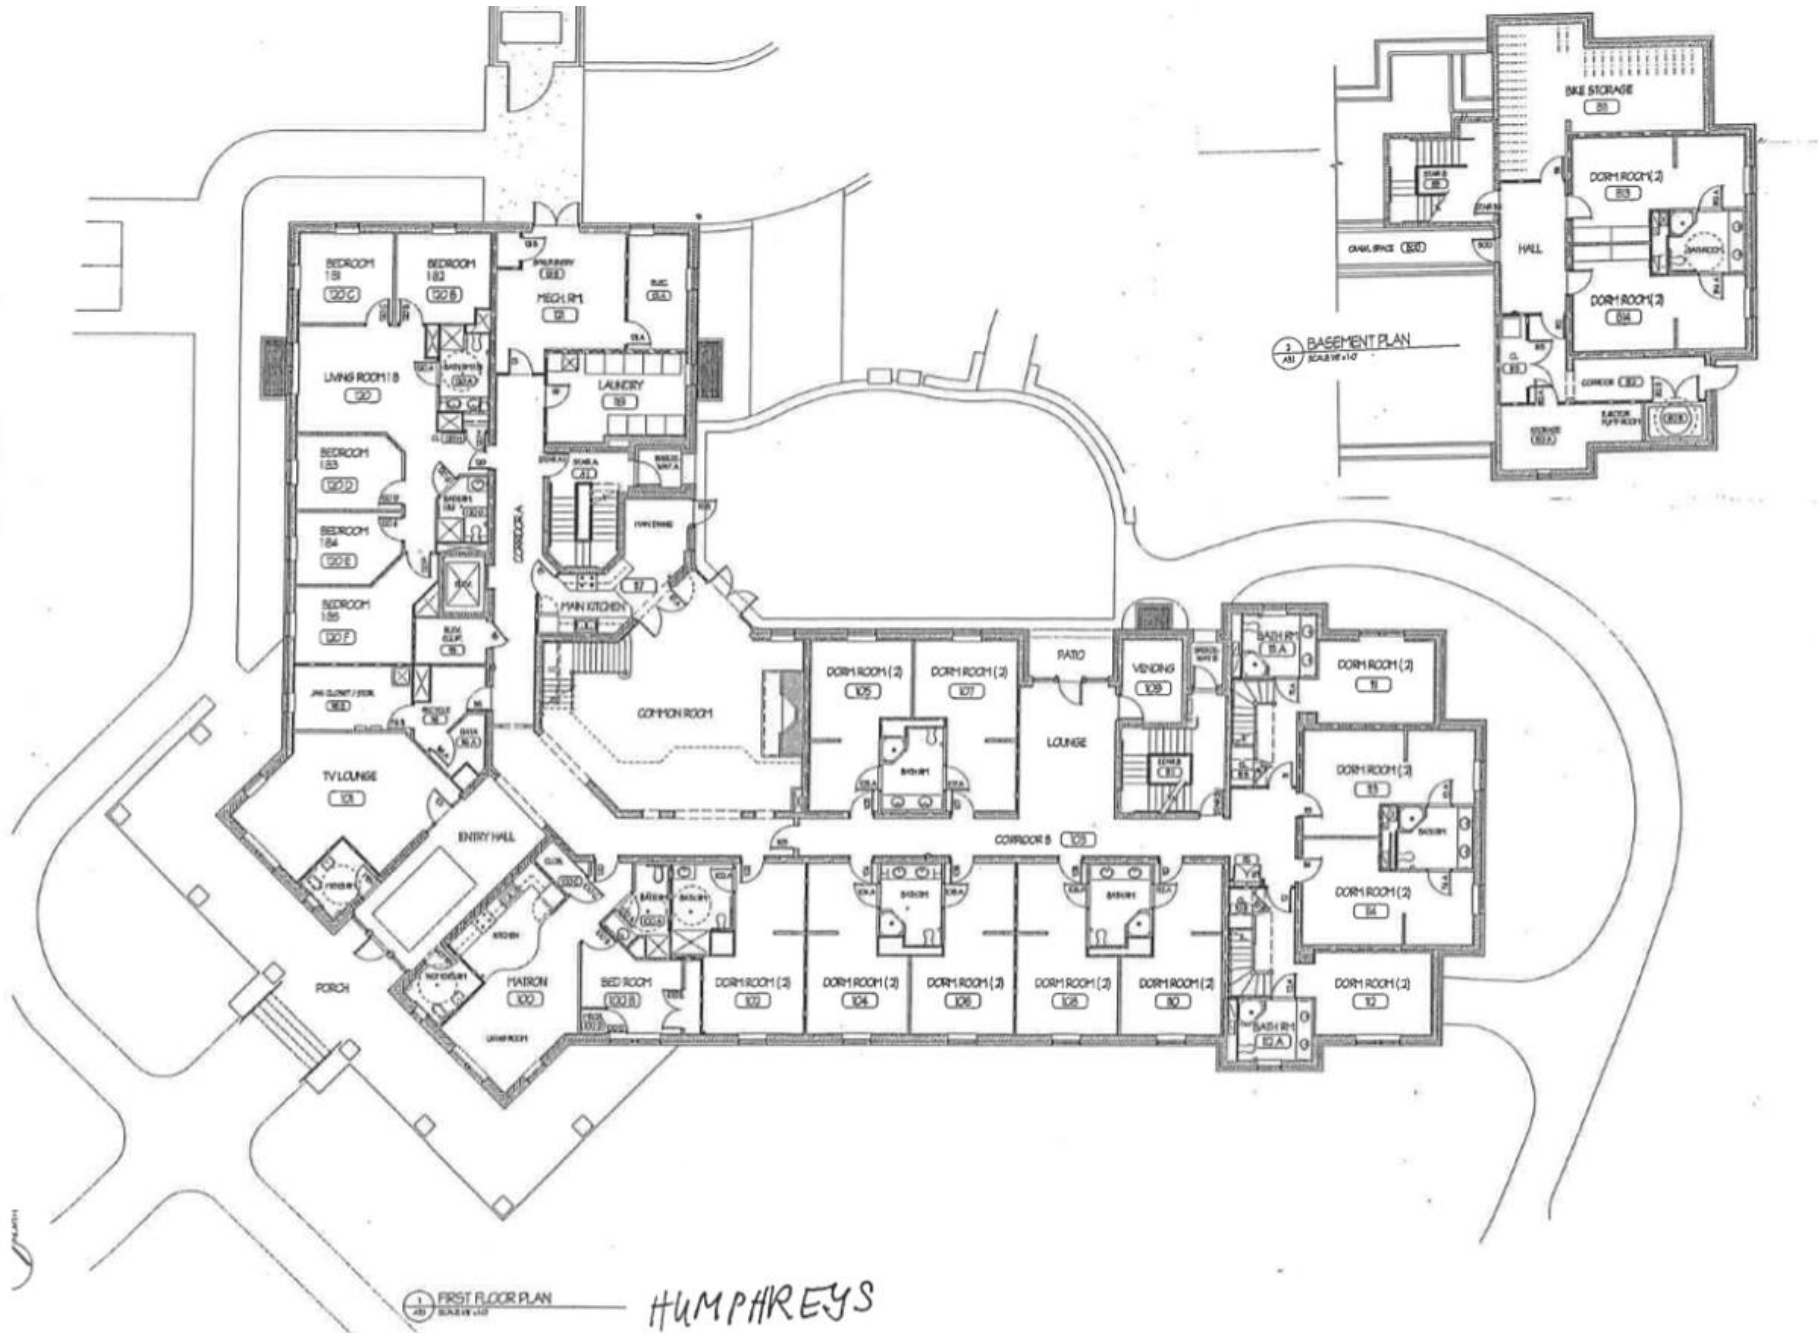


FLOOR 2

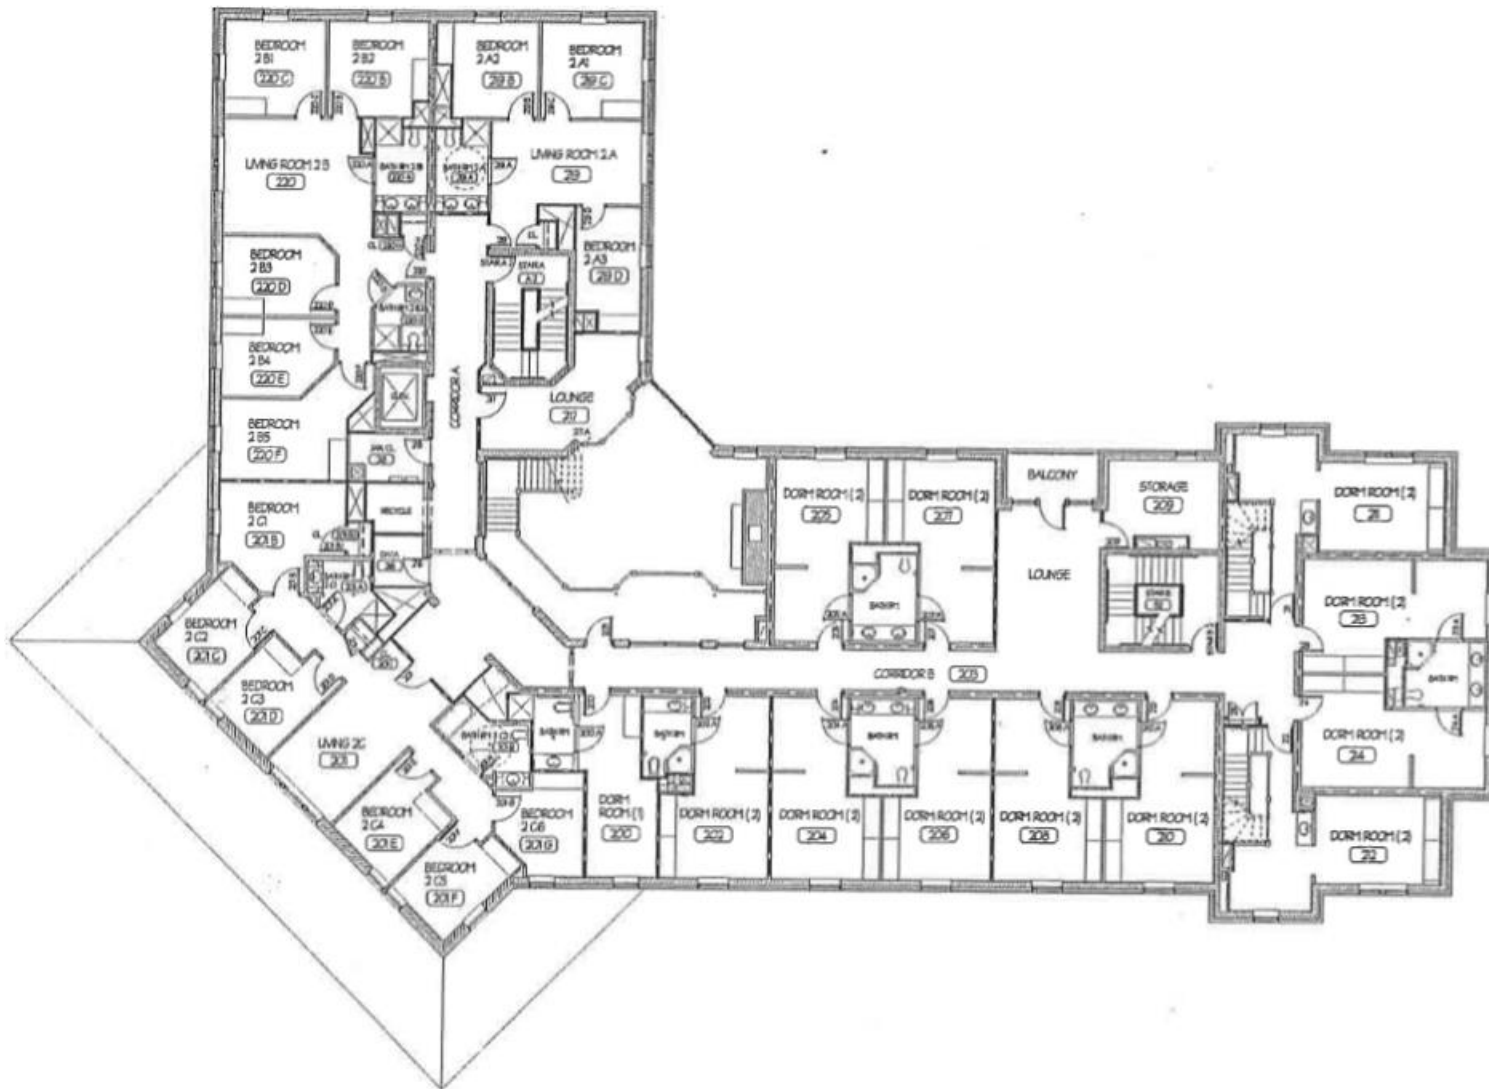


1 SECOND FLOOR PLAN
SCALE 1/8" = 1'-0"

HUMPHREYS

FLOOR 3

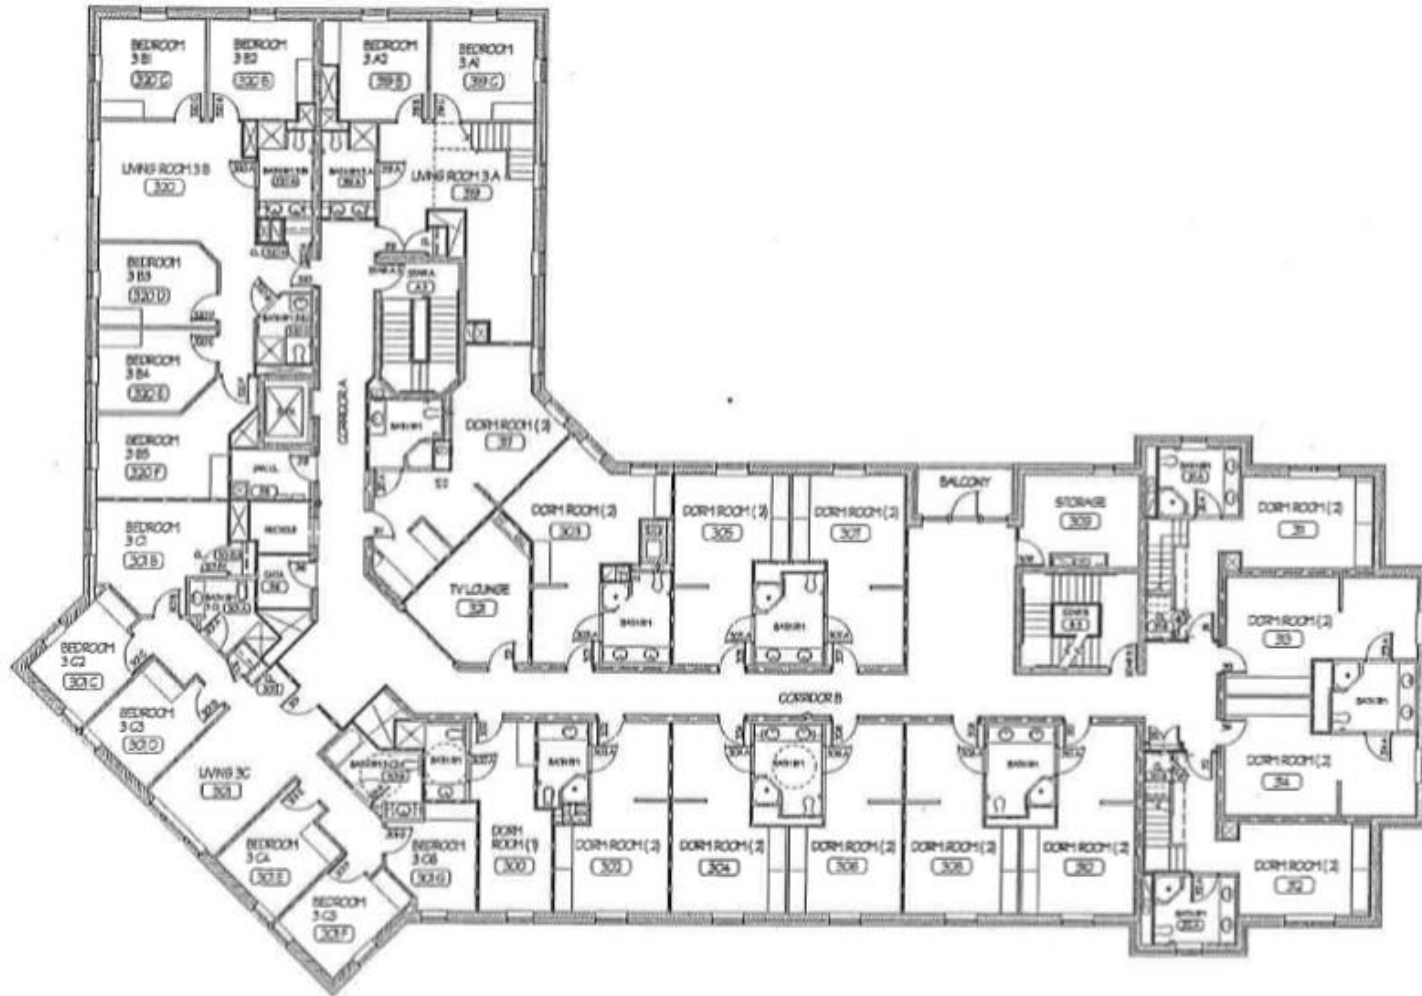

FLOOR 4

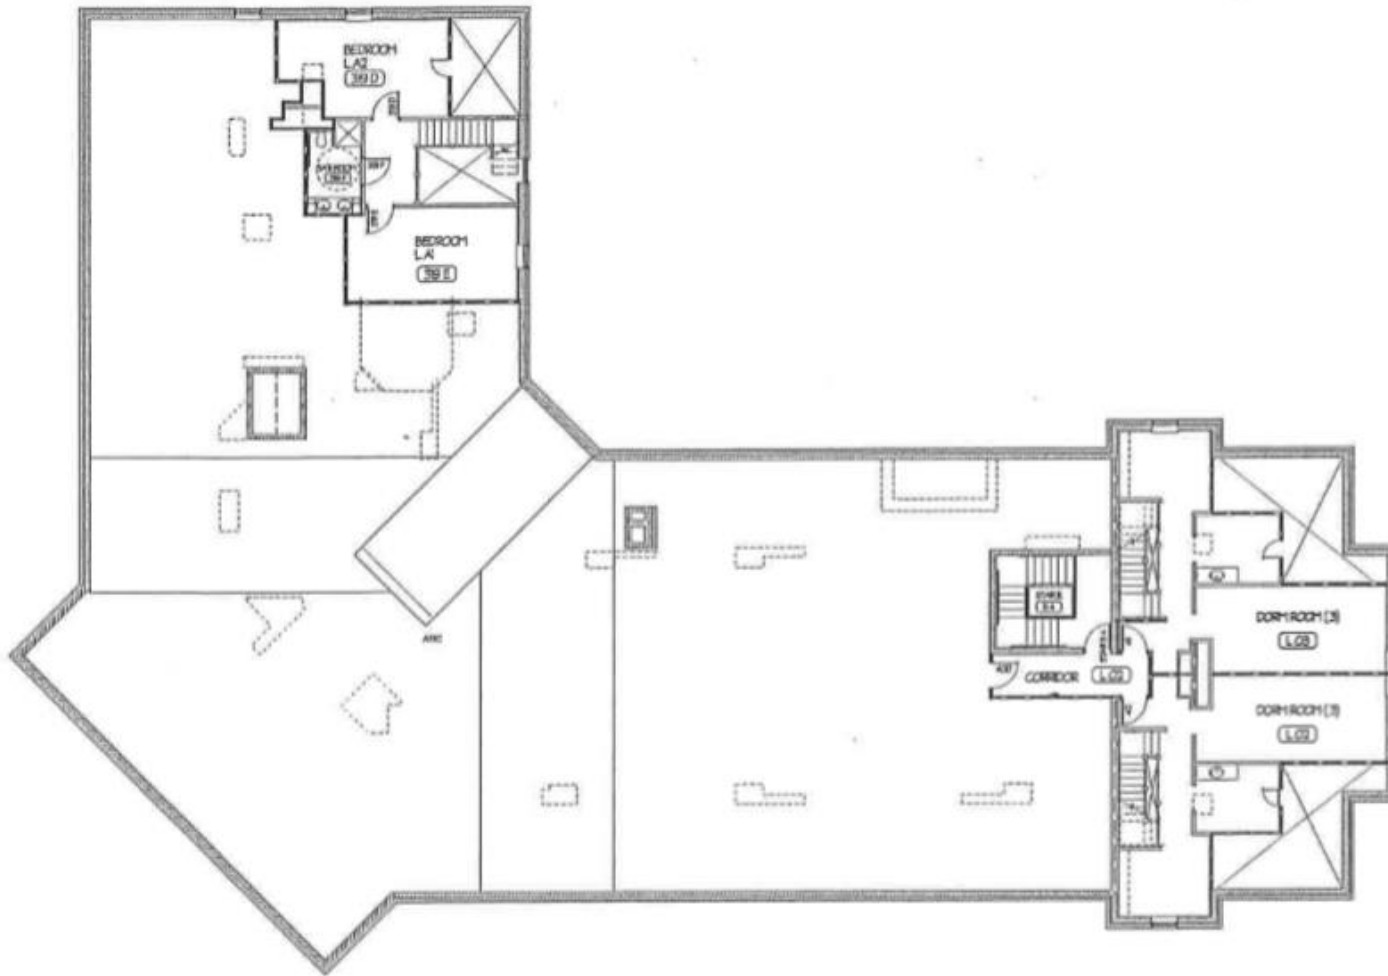

ATTC PLAN
SCALE 1:100

HUMPHREYS

<u>Room Number</u>	<u>Size (in sq. feet)</u>
102	242
104	241
105	241
106	241
107	241
108	242
110	240
111	292
112	292
113	253
114	255
120	349
120B	137
120C	141
120D	128
120E	122
120F	179
200	177
201	353
201B	168
201C	113
201D	121
201E	121
201F	113
201G	112
202	242
204	241
205	241
206	241
207	241
208	242

<u>Room Number</u>	<u>Size (in sq. feet)</u>
210	240
211	370
212	370
213	253
241	255
219	211
219B	128
219C	141
219D	109
220	211
220B	137
220C	141
220D	128
220E	122
220F	179
300	177
301	353
301B	168
301C	113
301D	121
301E	121
301F	113
301G	112
302	242
303	279
304	241
305	241
306	241
307	241
308	242
310	240

<u>Room Number</u>	<u>Size (in sq. feet)</u>
311	274
312	274
313	253
314	255
317	301
319	327
319B	128
319C	346
319D	209
319E	221
320	349
320B	140
320C	141
320D	128
320E	122
320F	179
411	554
412	554